

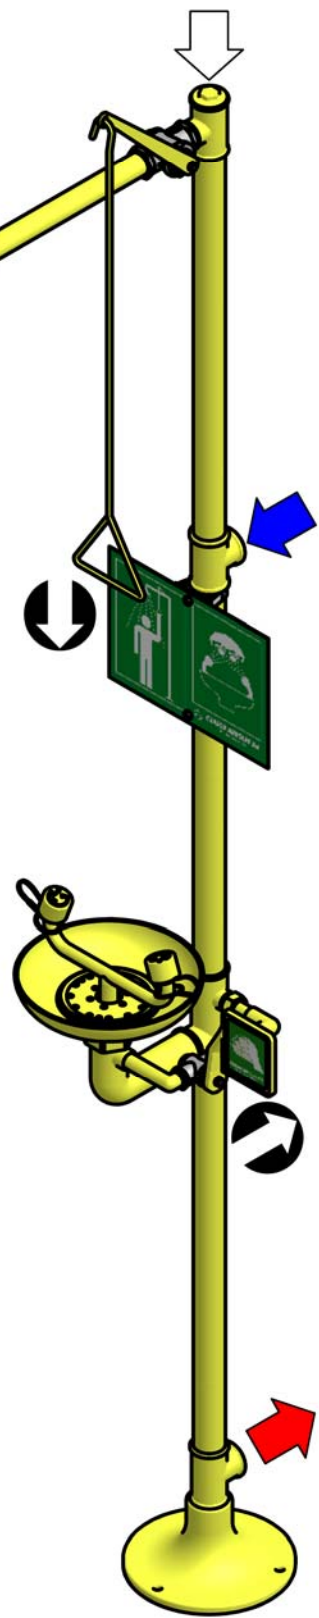


OKF

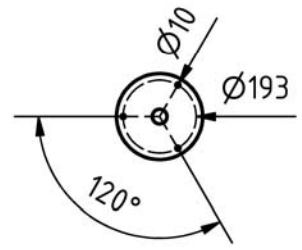

Ablauf-Anschluss

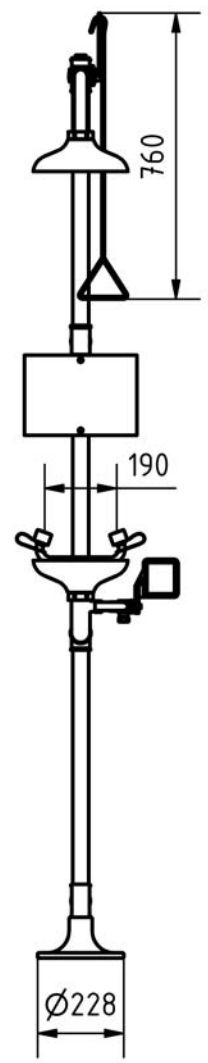

(1 : 10)

